



Pacific Palms Resort, Papamoa, New Zealand

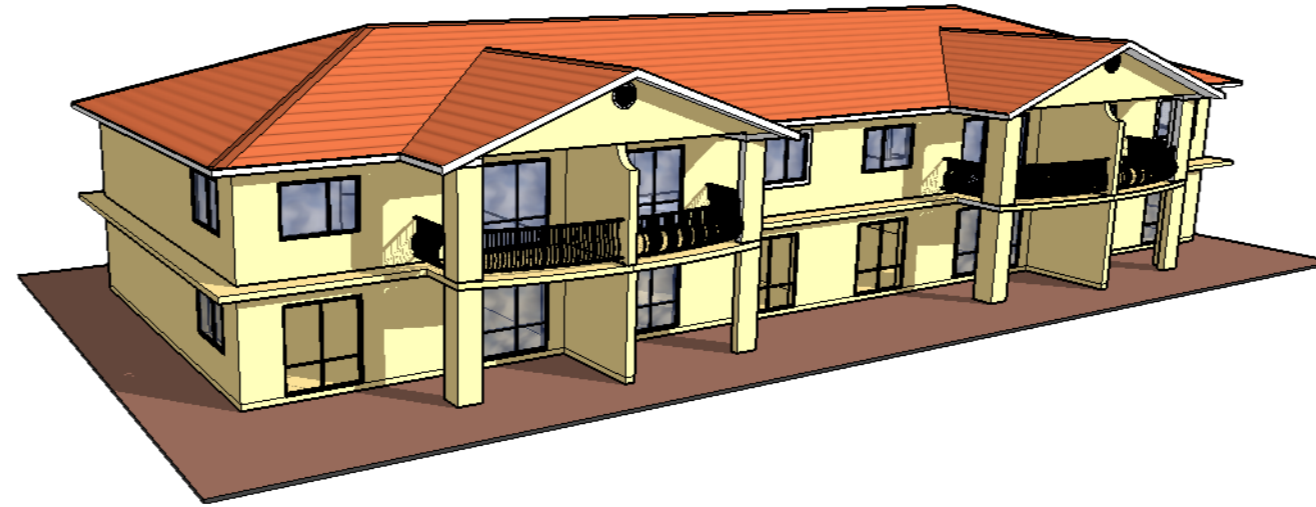

Iso North

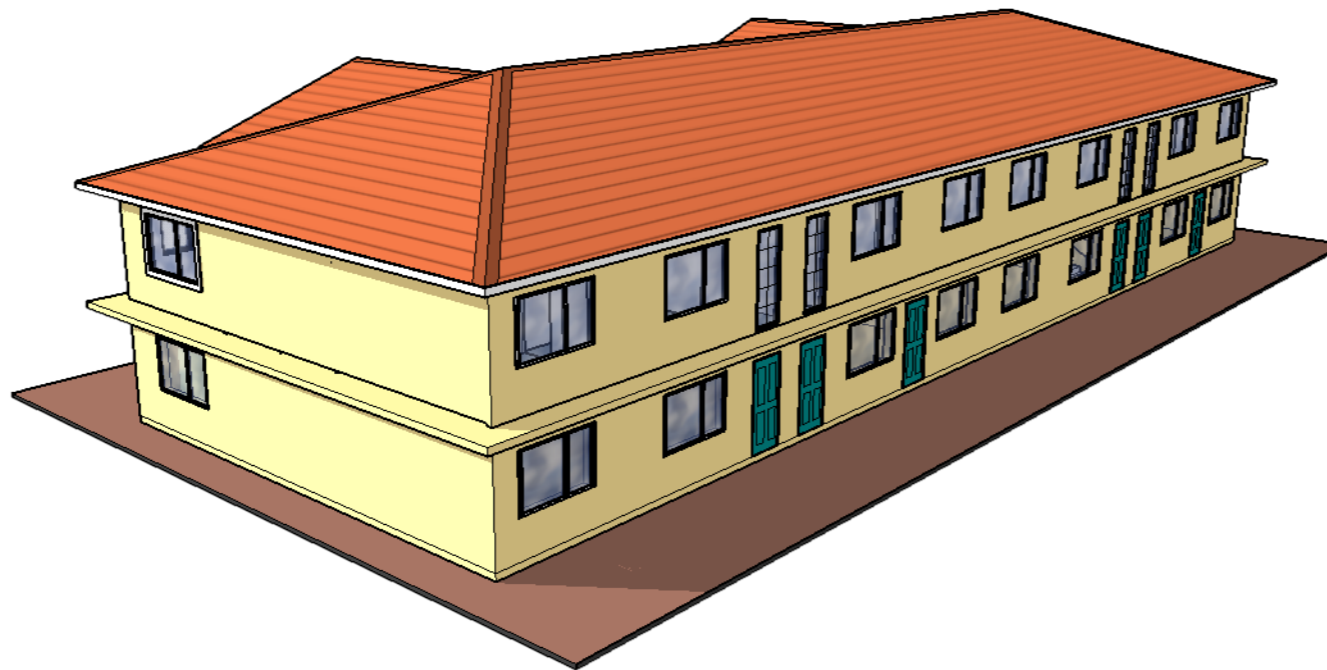


Iso South

PROJECT

Pacific Palms
Resort

DRAWN BY KP
Scales: 1:100 @ A3
1:50 @ A3

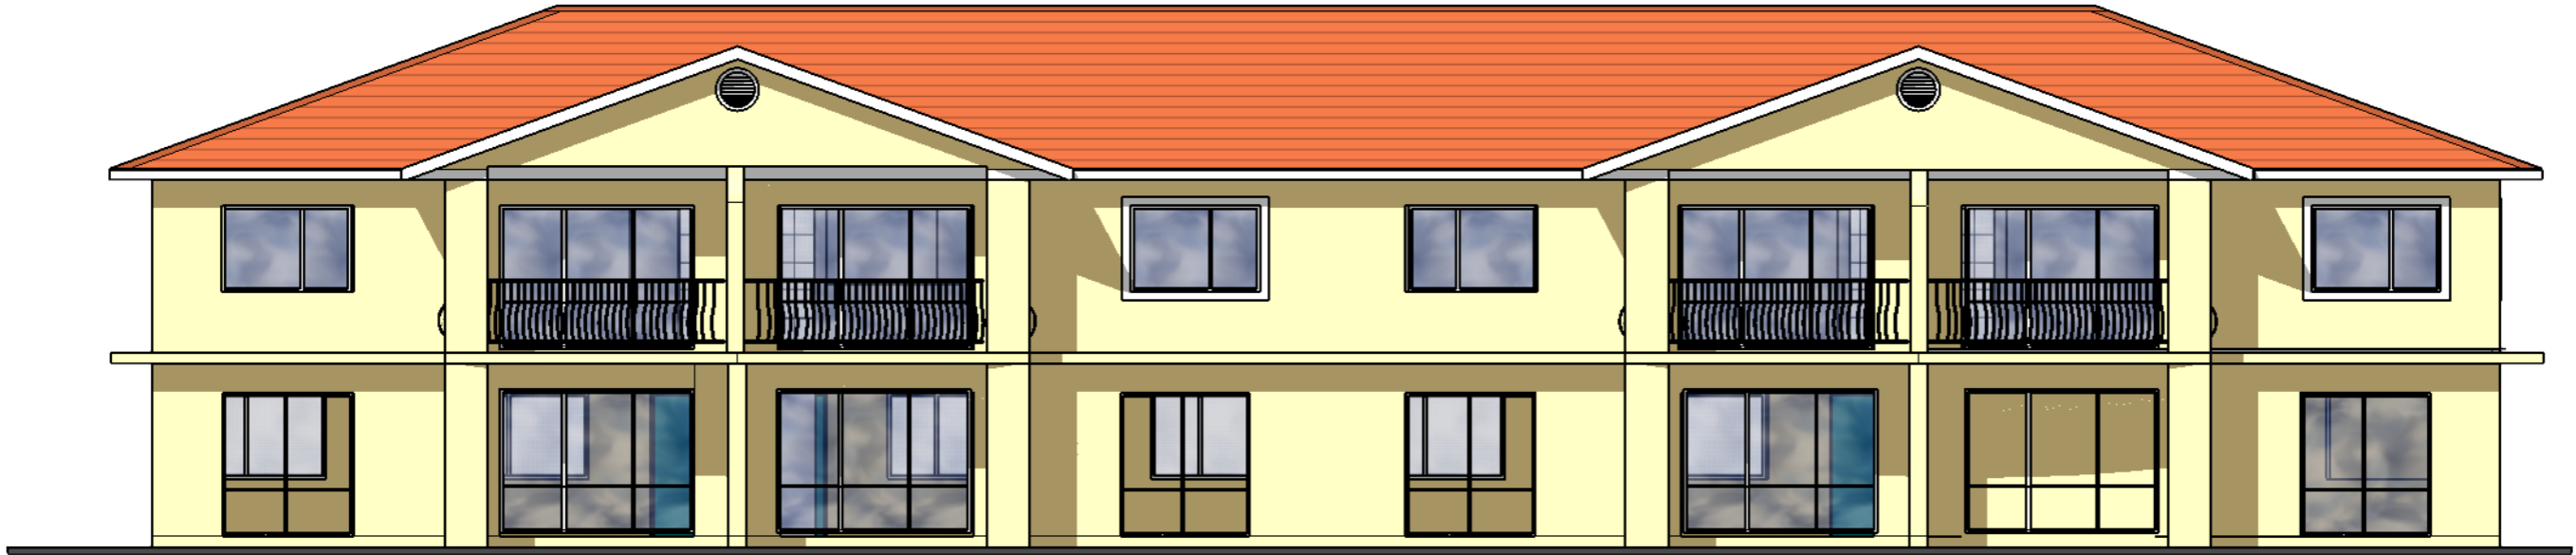

North



South




PROJECT

Pacific Palms
Resort

DRAWN BY KP
Scales: 1:100 @ A3
1:50 @ A3



West

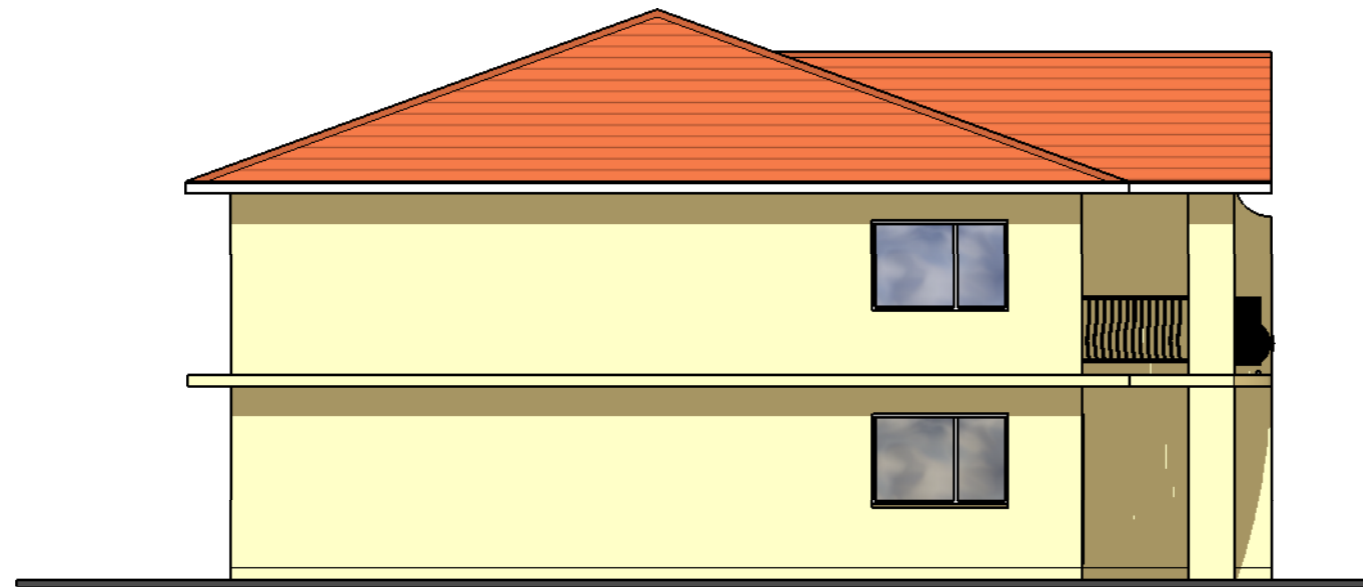

East

PROJECT

Pacific Palms
Resort

DRAWN BY KP
Scales: 1:100 @ A3
1:50 @ A3